
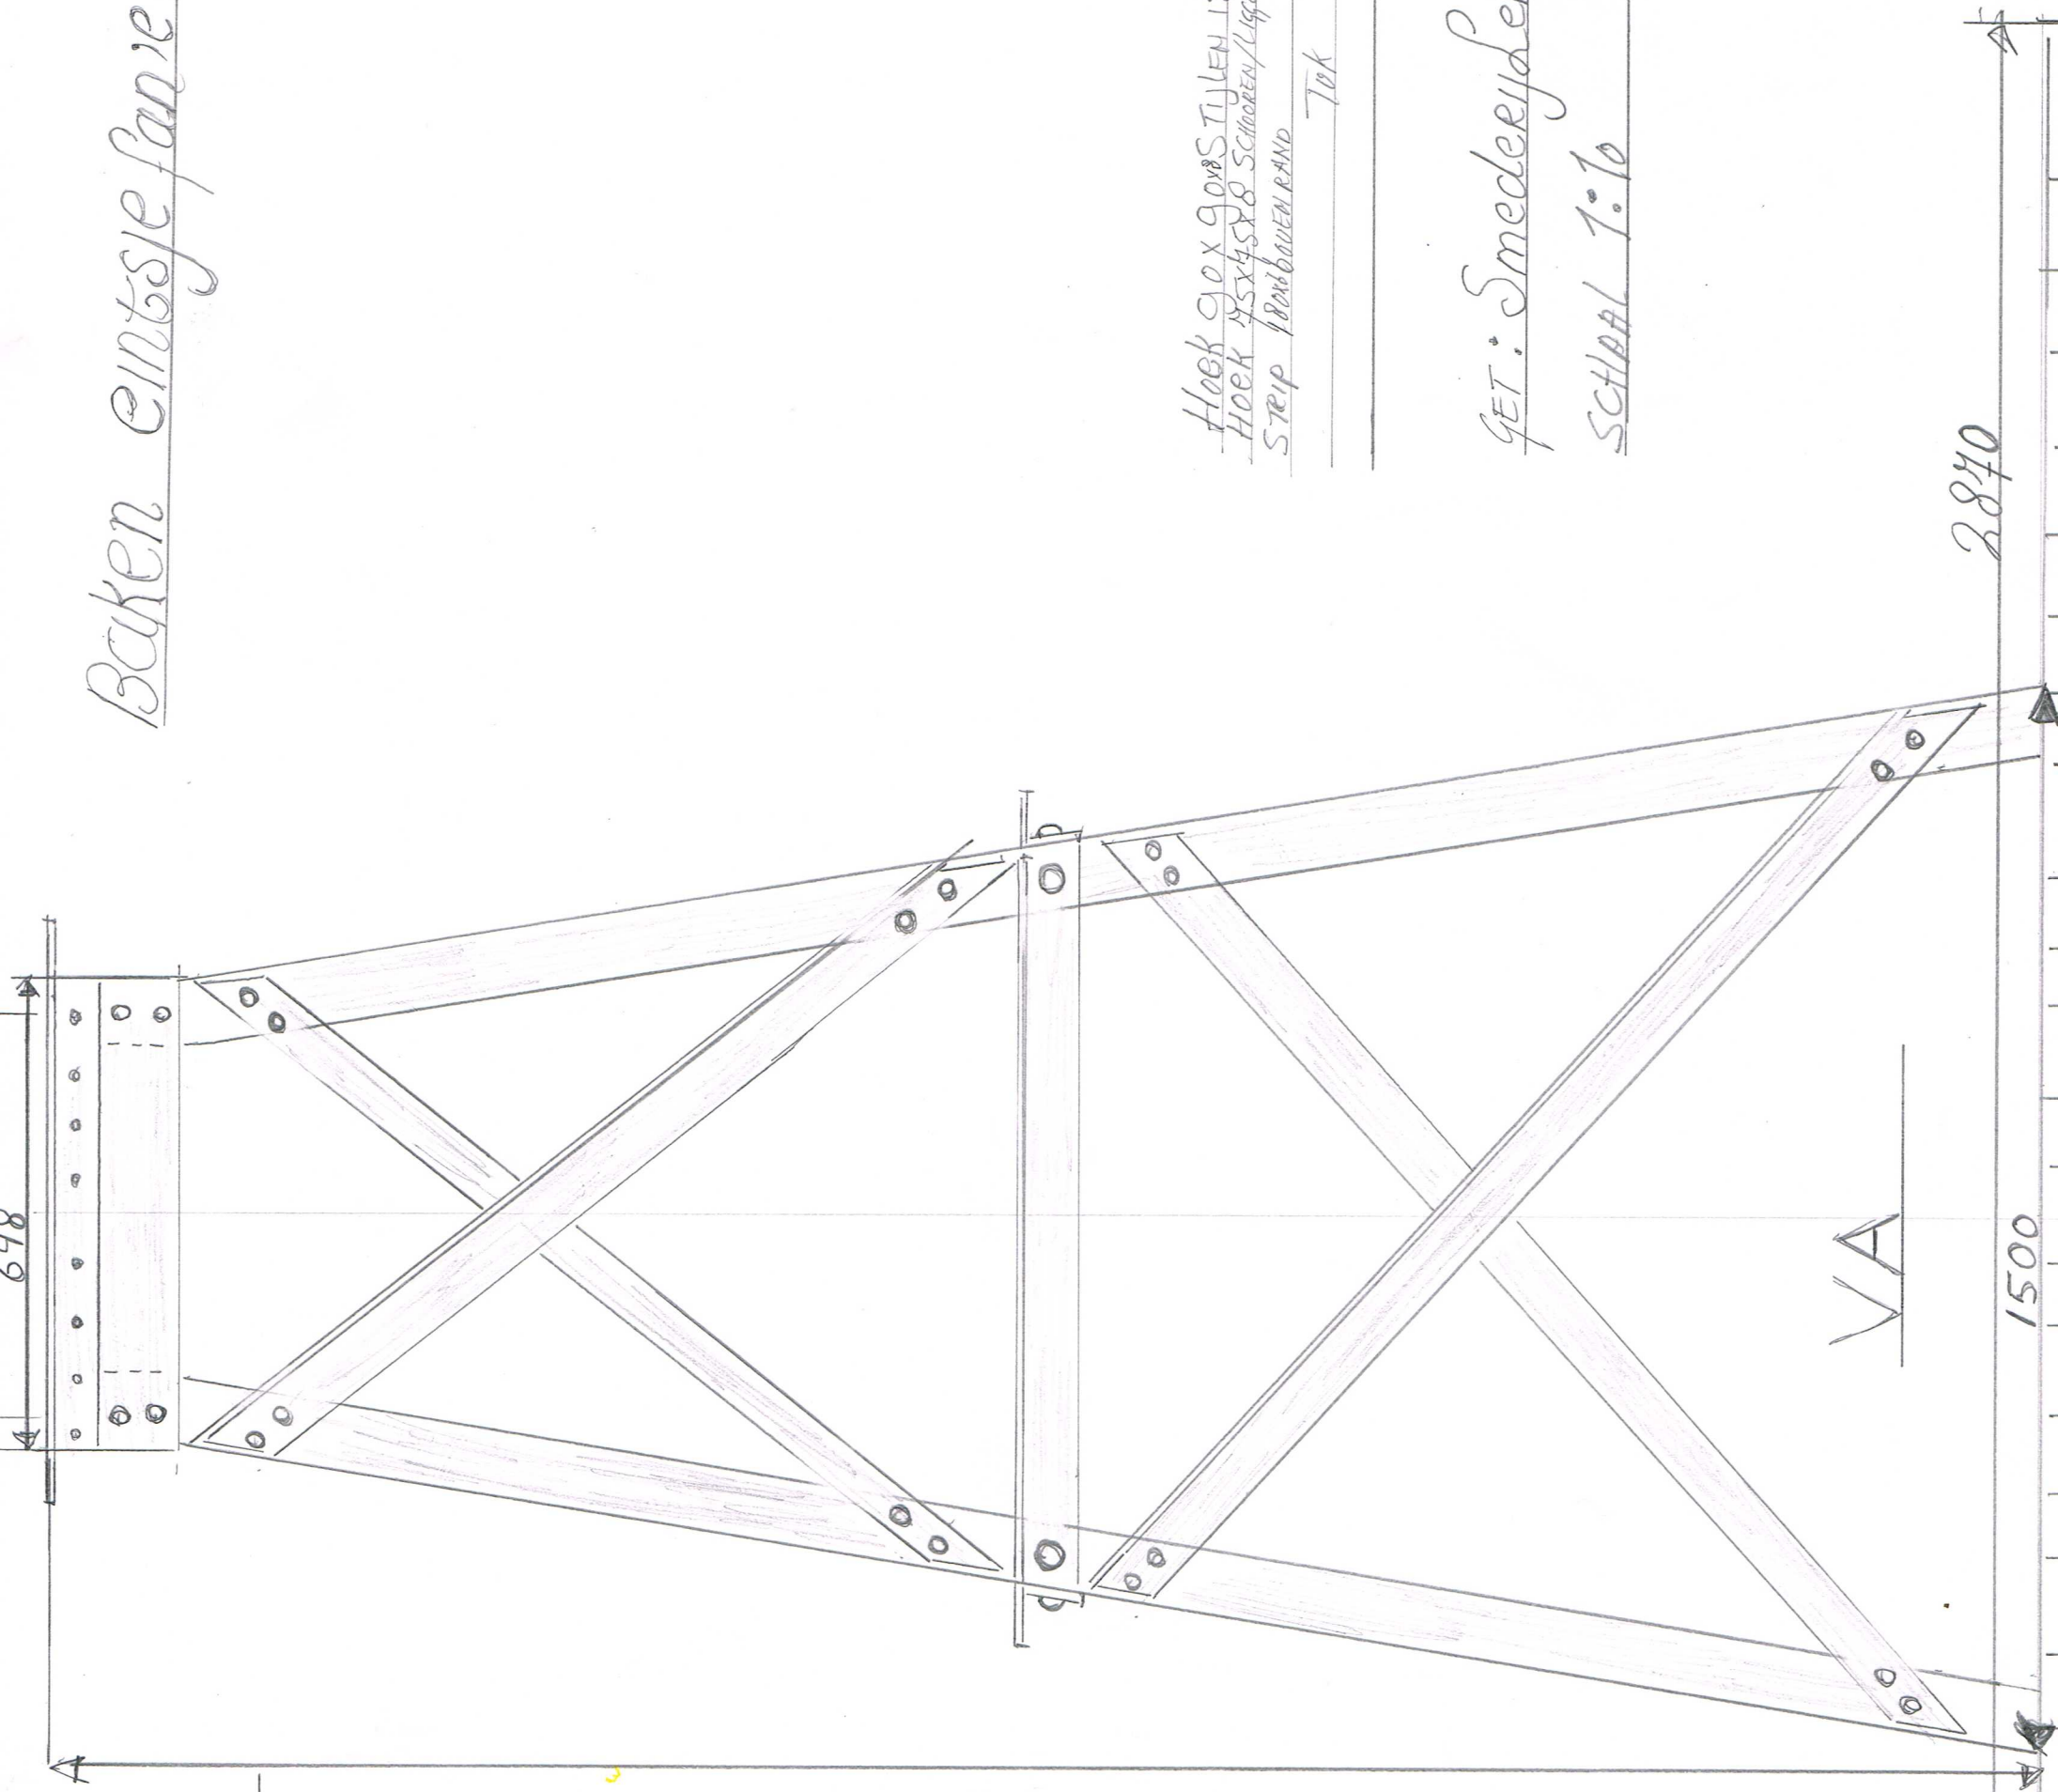



Baken eintsje fan 'e daam

H = 2800

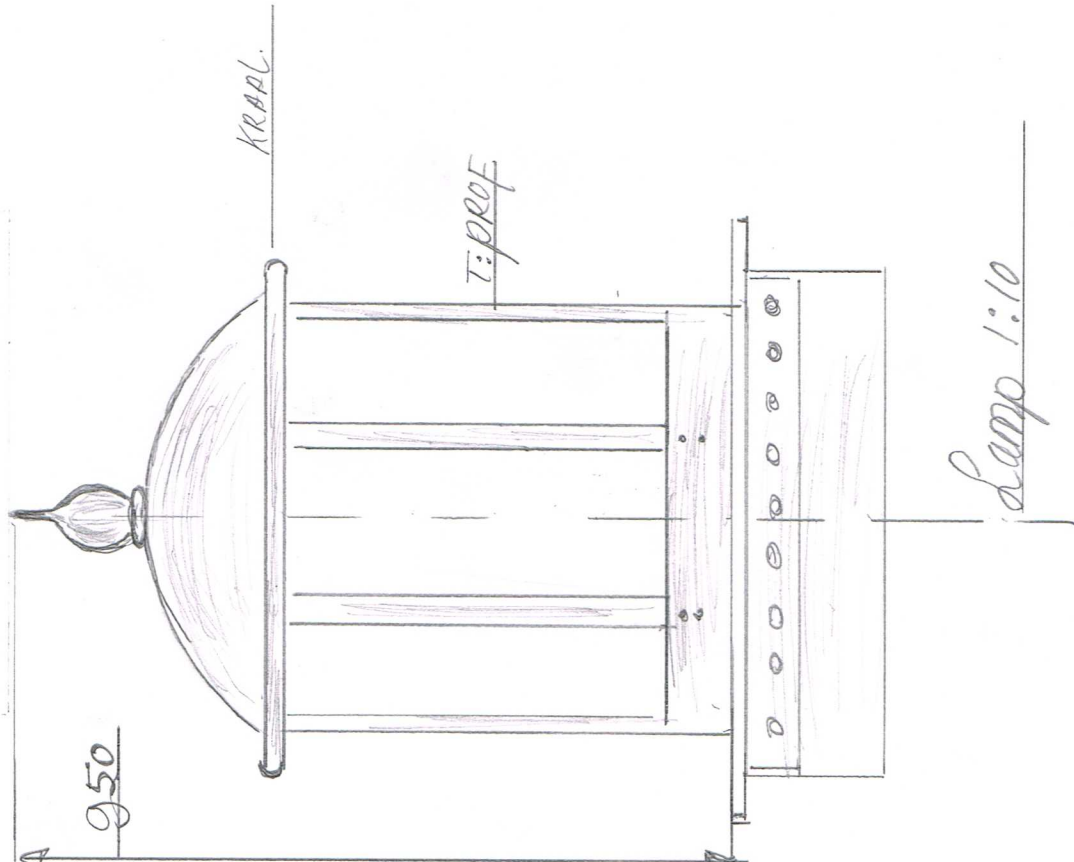

HOEK 90 X 90 STIJLEN 12M 240kg
 HOEK 45 X 45 X 8 SCHROEFEN/LIGERS 30M 300kg
 STRIP 180 BAKEN RAND 70k 320kg

GET: Smederij Lemsterhoek
 SCHAAL 1:10

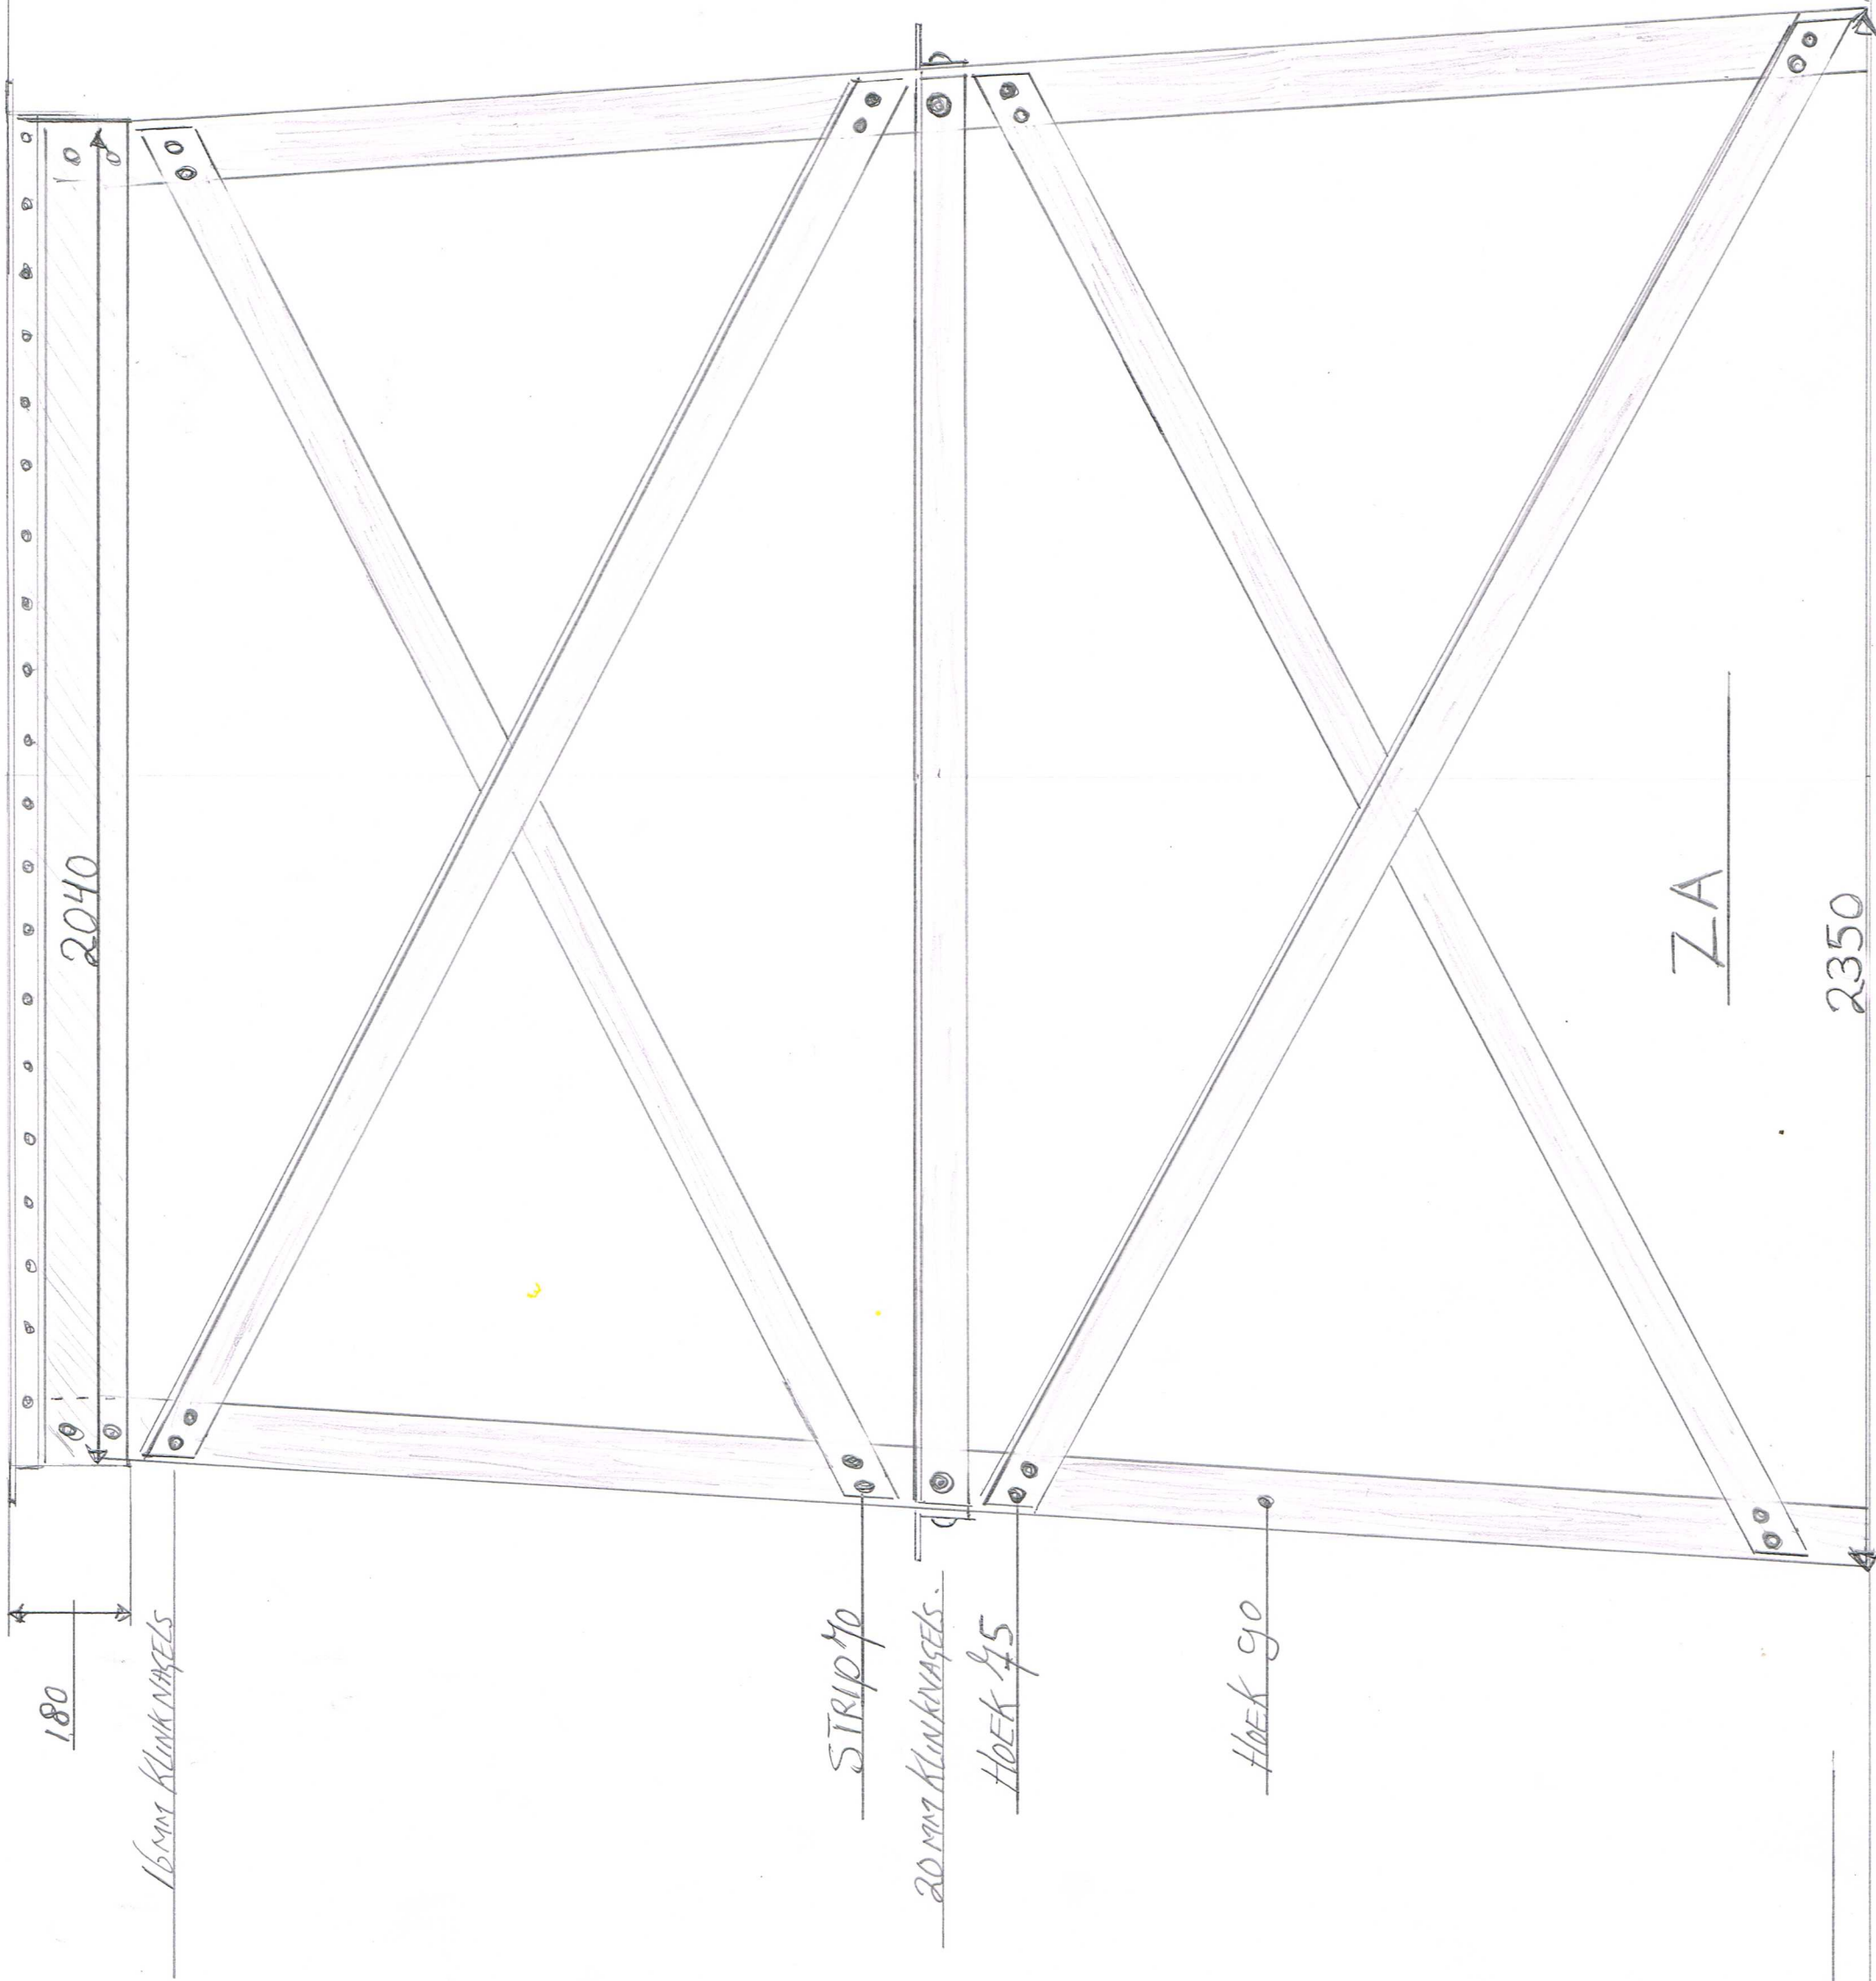

H=2800

GET.: Smedery Lemsterhoek

School 1:10

4150

2040

ZA

2350

180

16mm KLINKNAGELS

STRIP 70

20mm KLINKNAGELS

HOEK 45

HOEK 90